
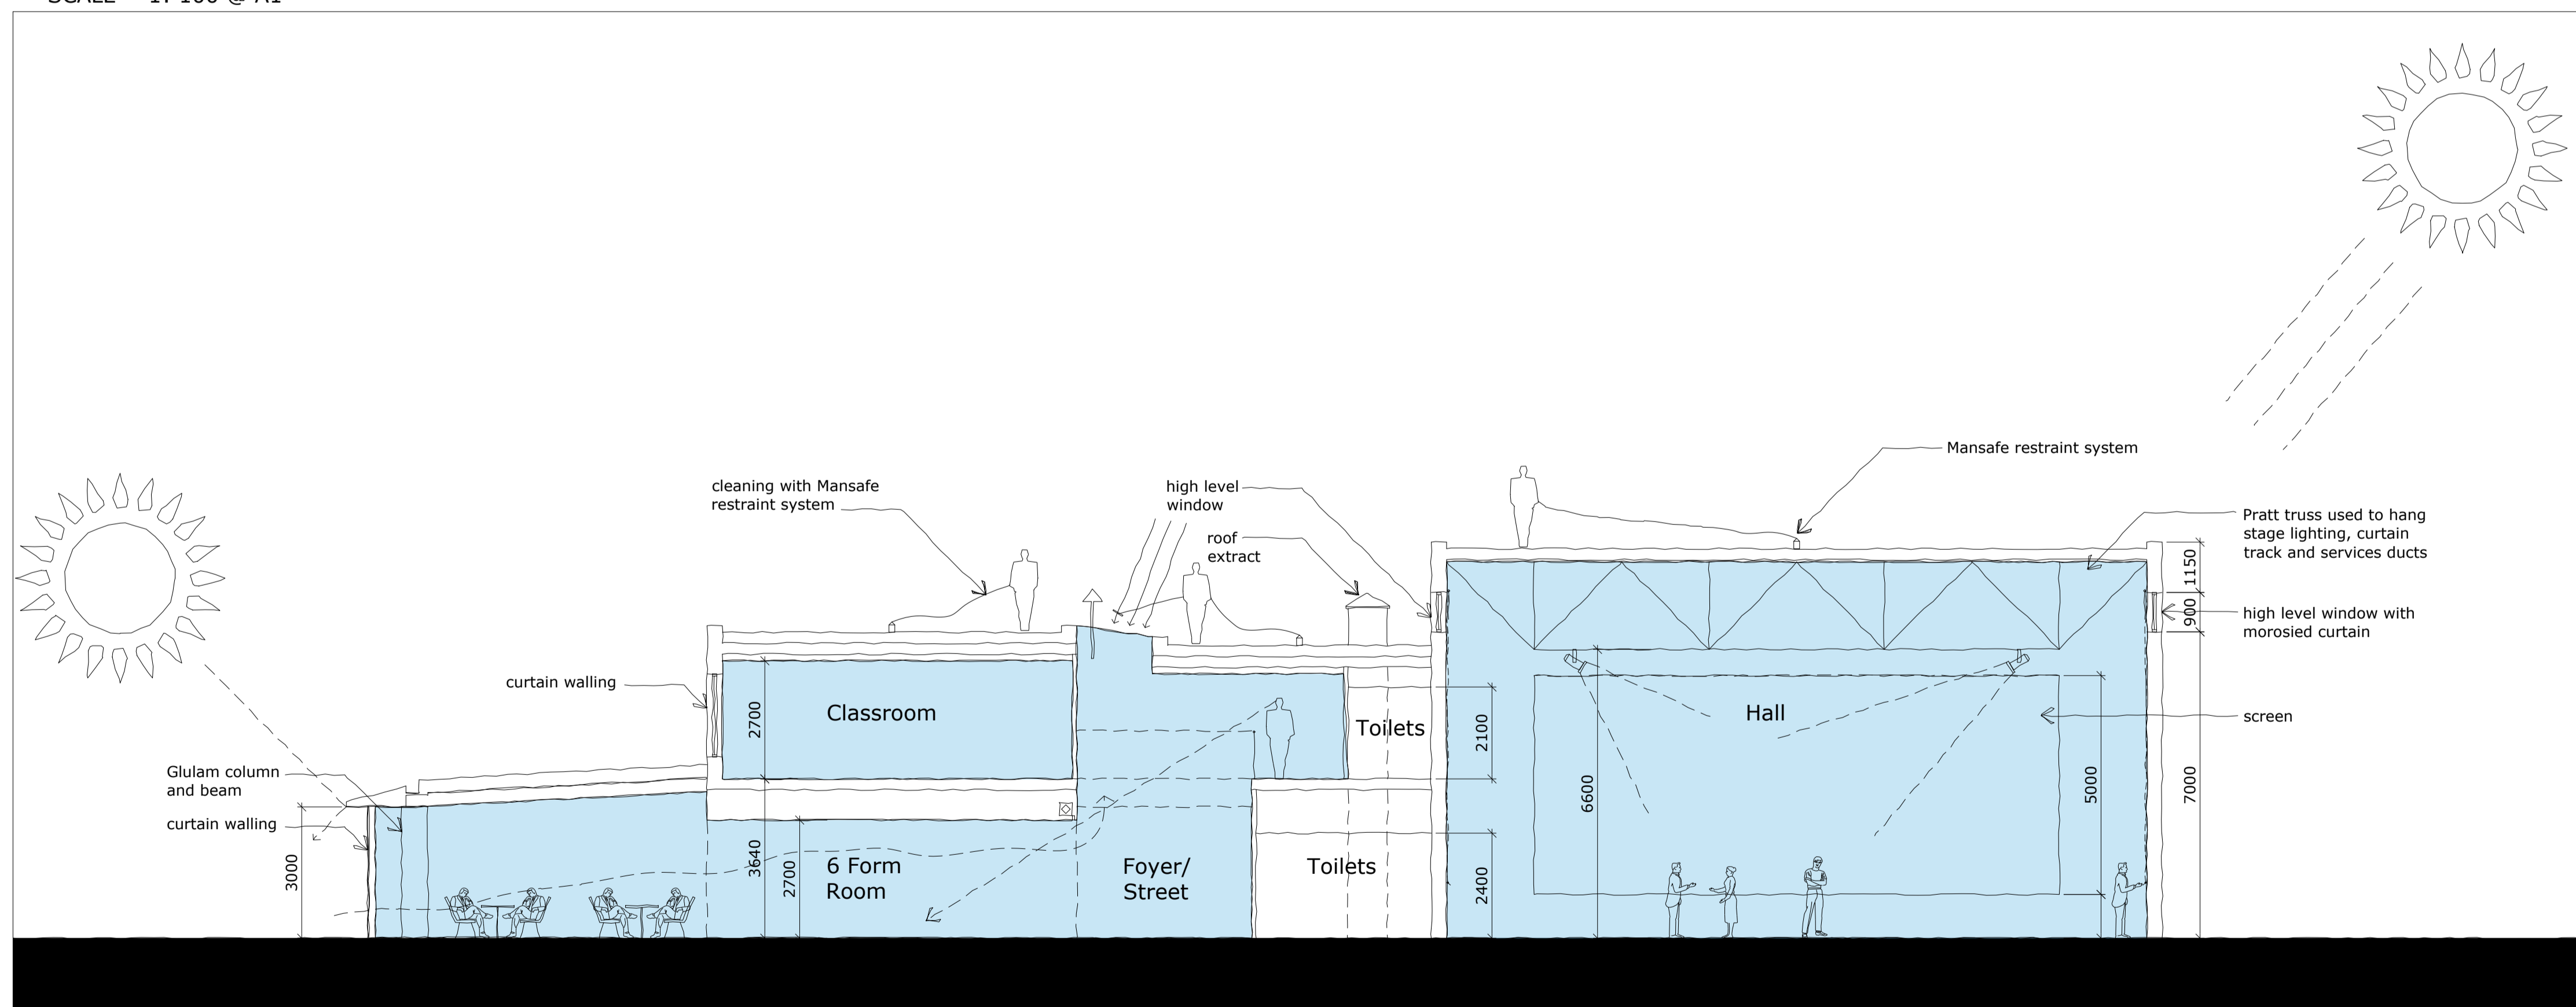


Structure strategy
SCALE = 1: 250 @ A1

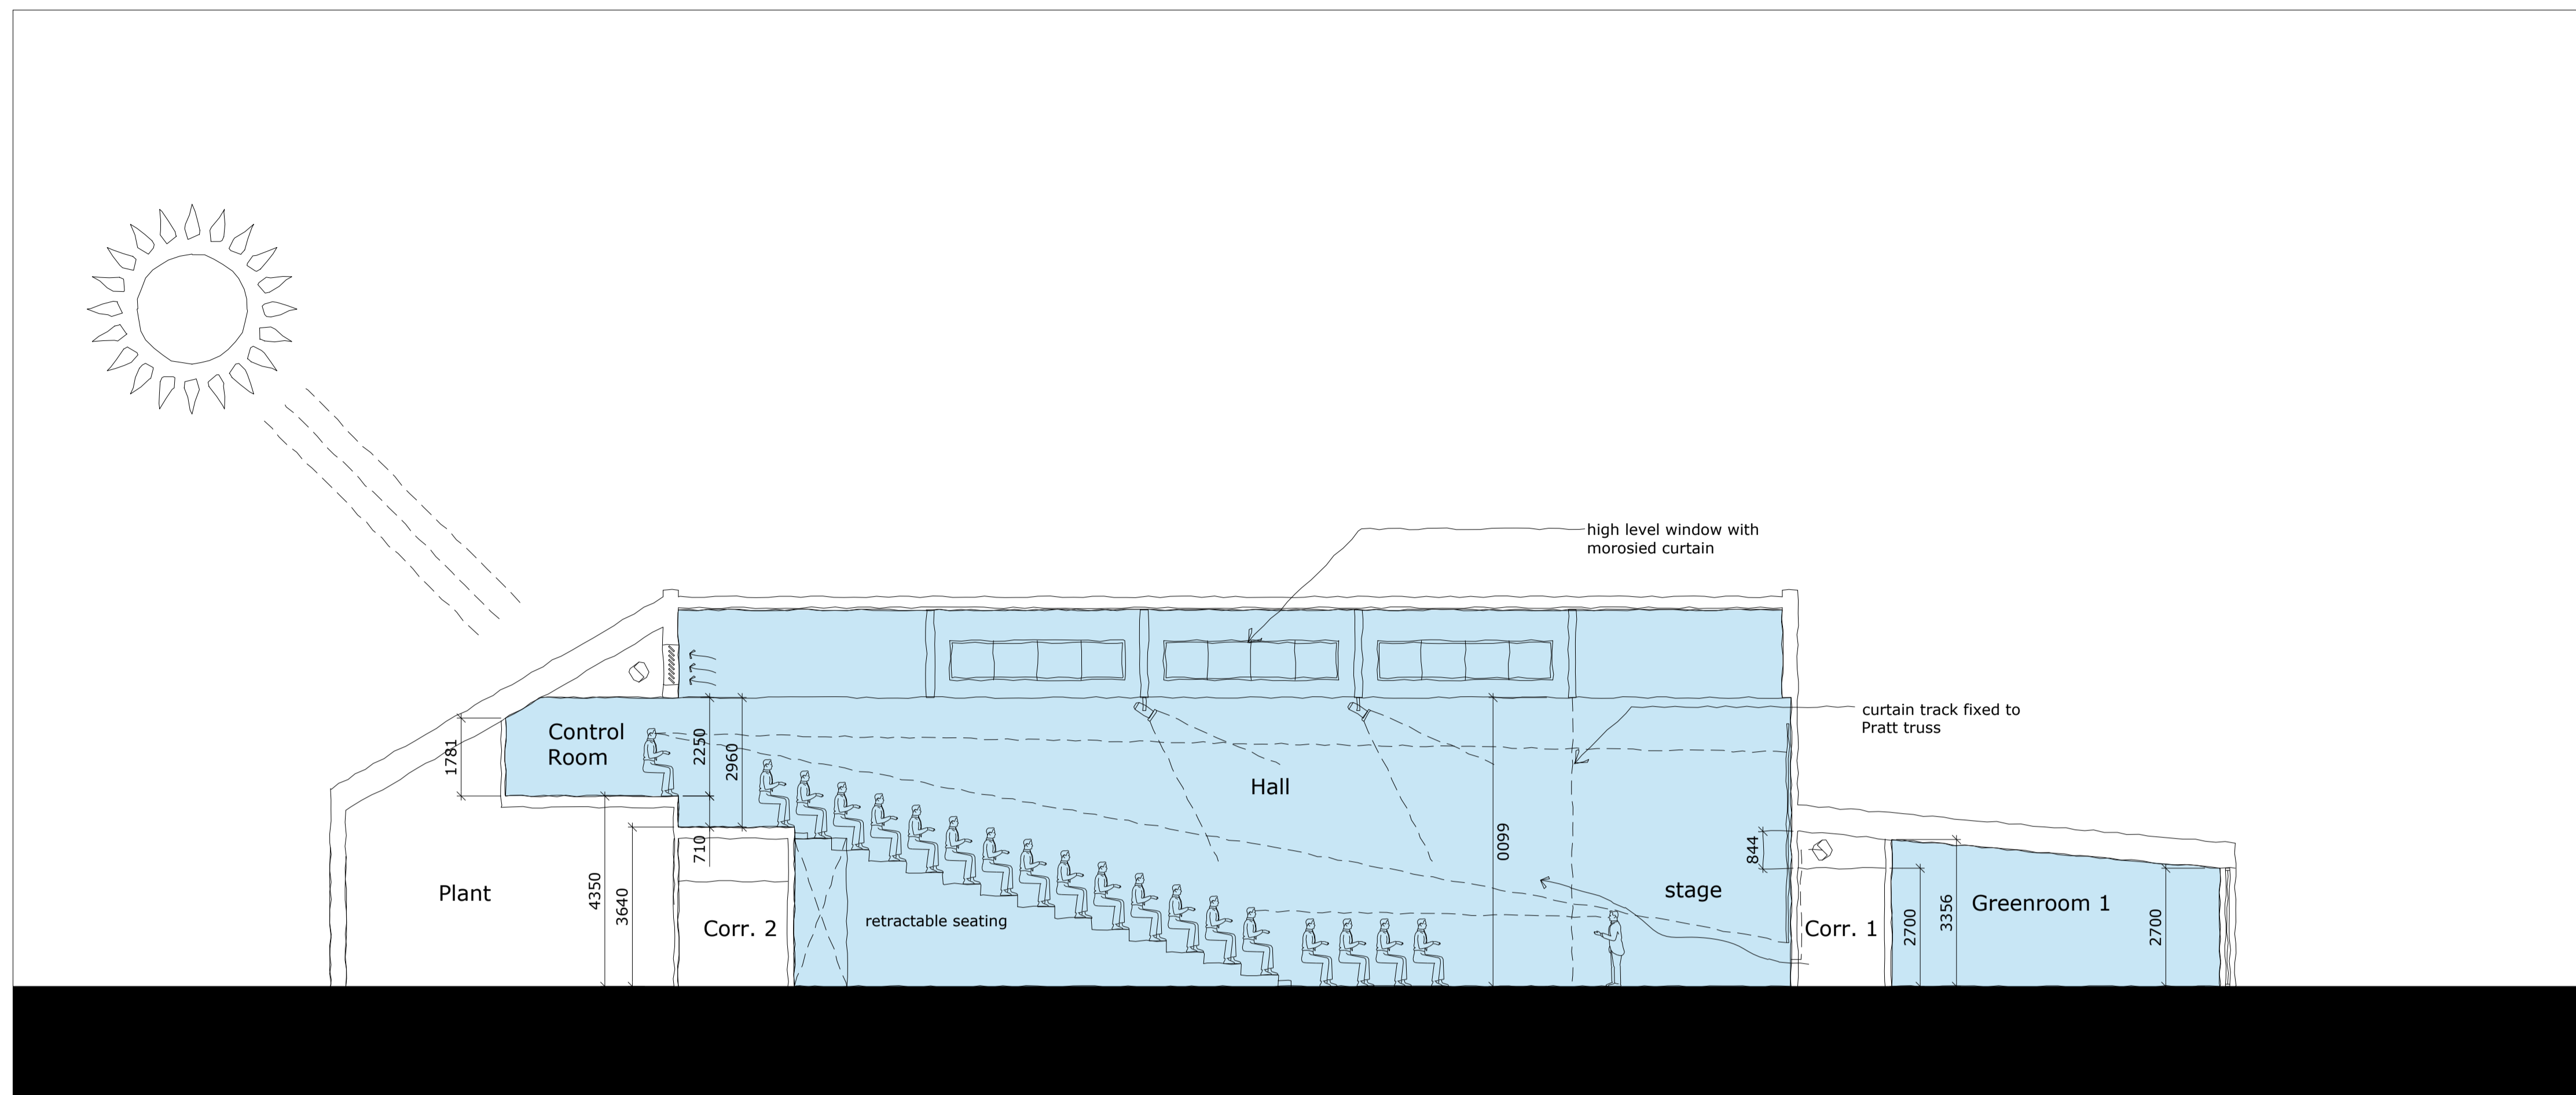

This drawing, the works and concepts depicted are copyright of Stephen George & Partners LLP and may not be reproduced or made use of, either directly or indirectly without express written consent. Do not scale off this drawing. All heights, levels, sizes and dimensions to be checked on site before any work is put to hand.